



CAMPUS CENTER STAIRS

1ST FLOOR EGRESS PLAN

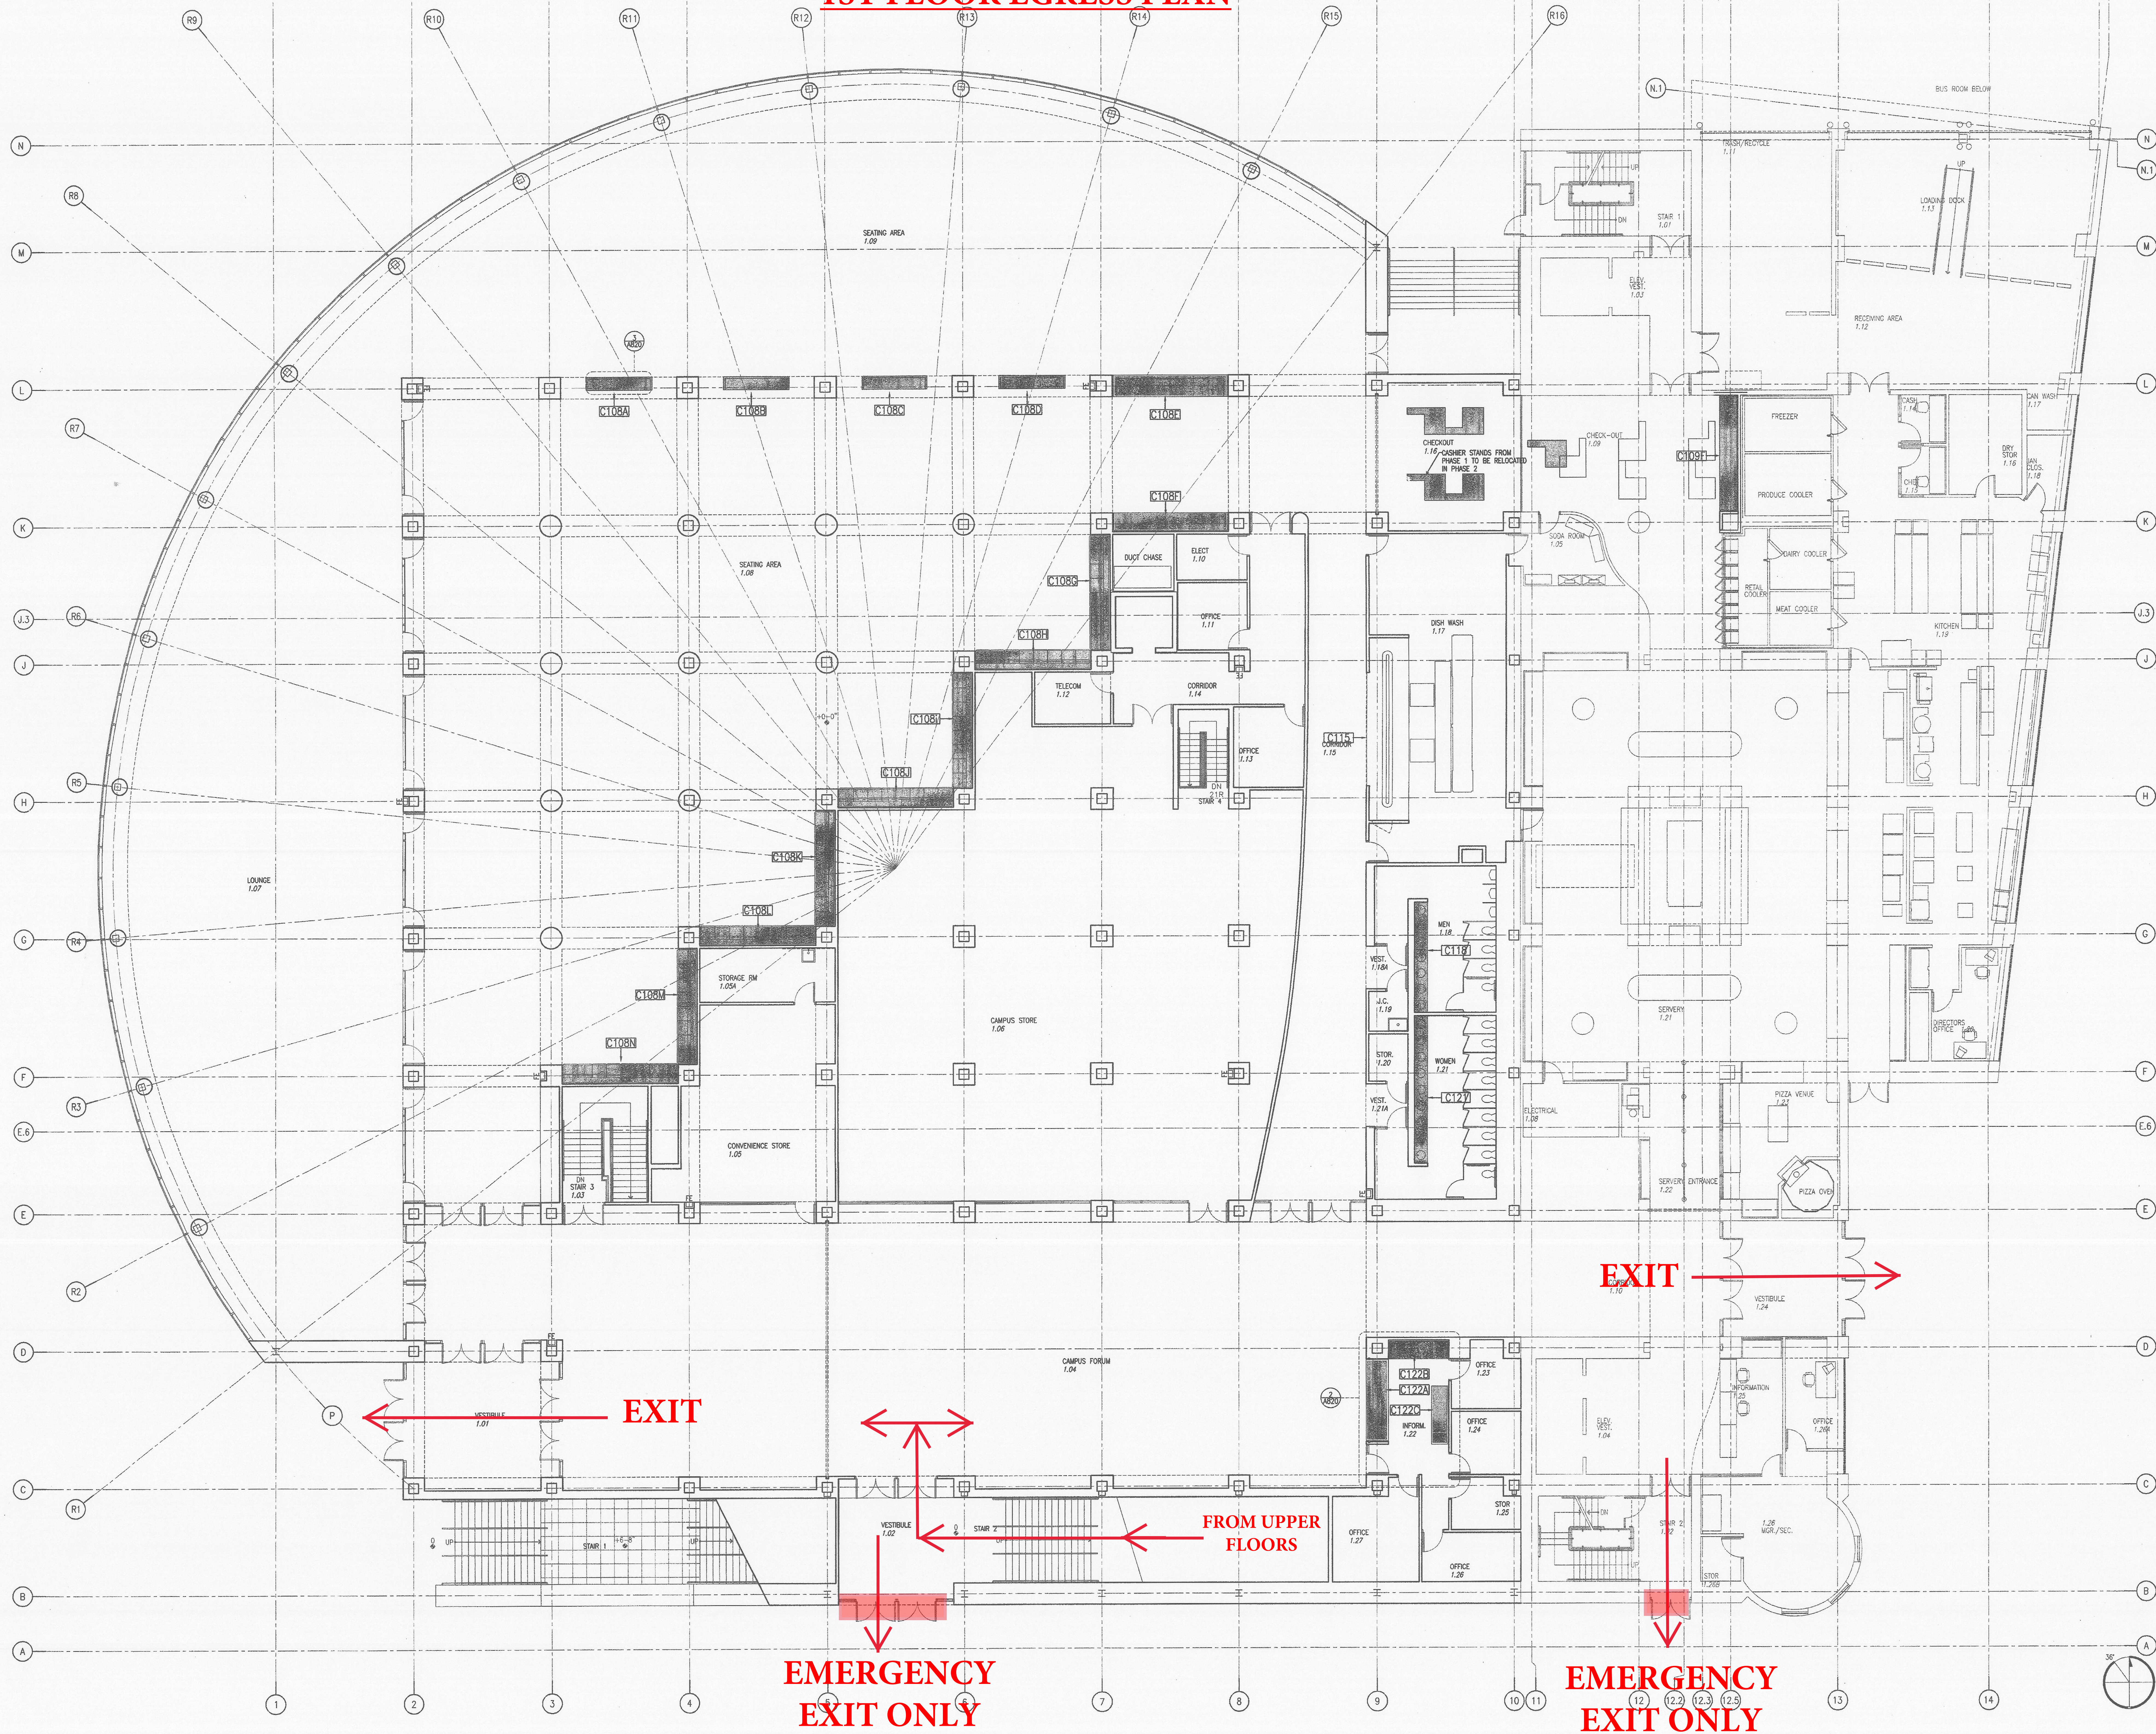


2ND FLOOR EGRESS PLAN

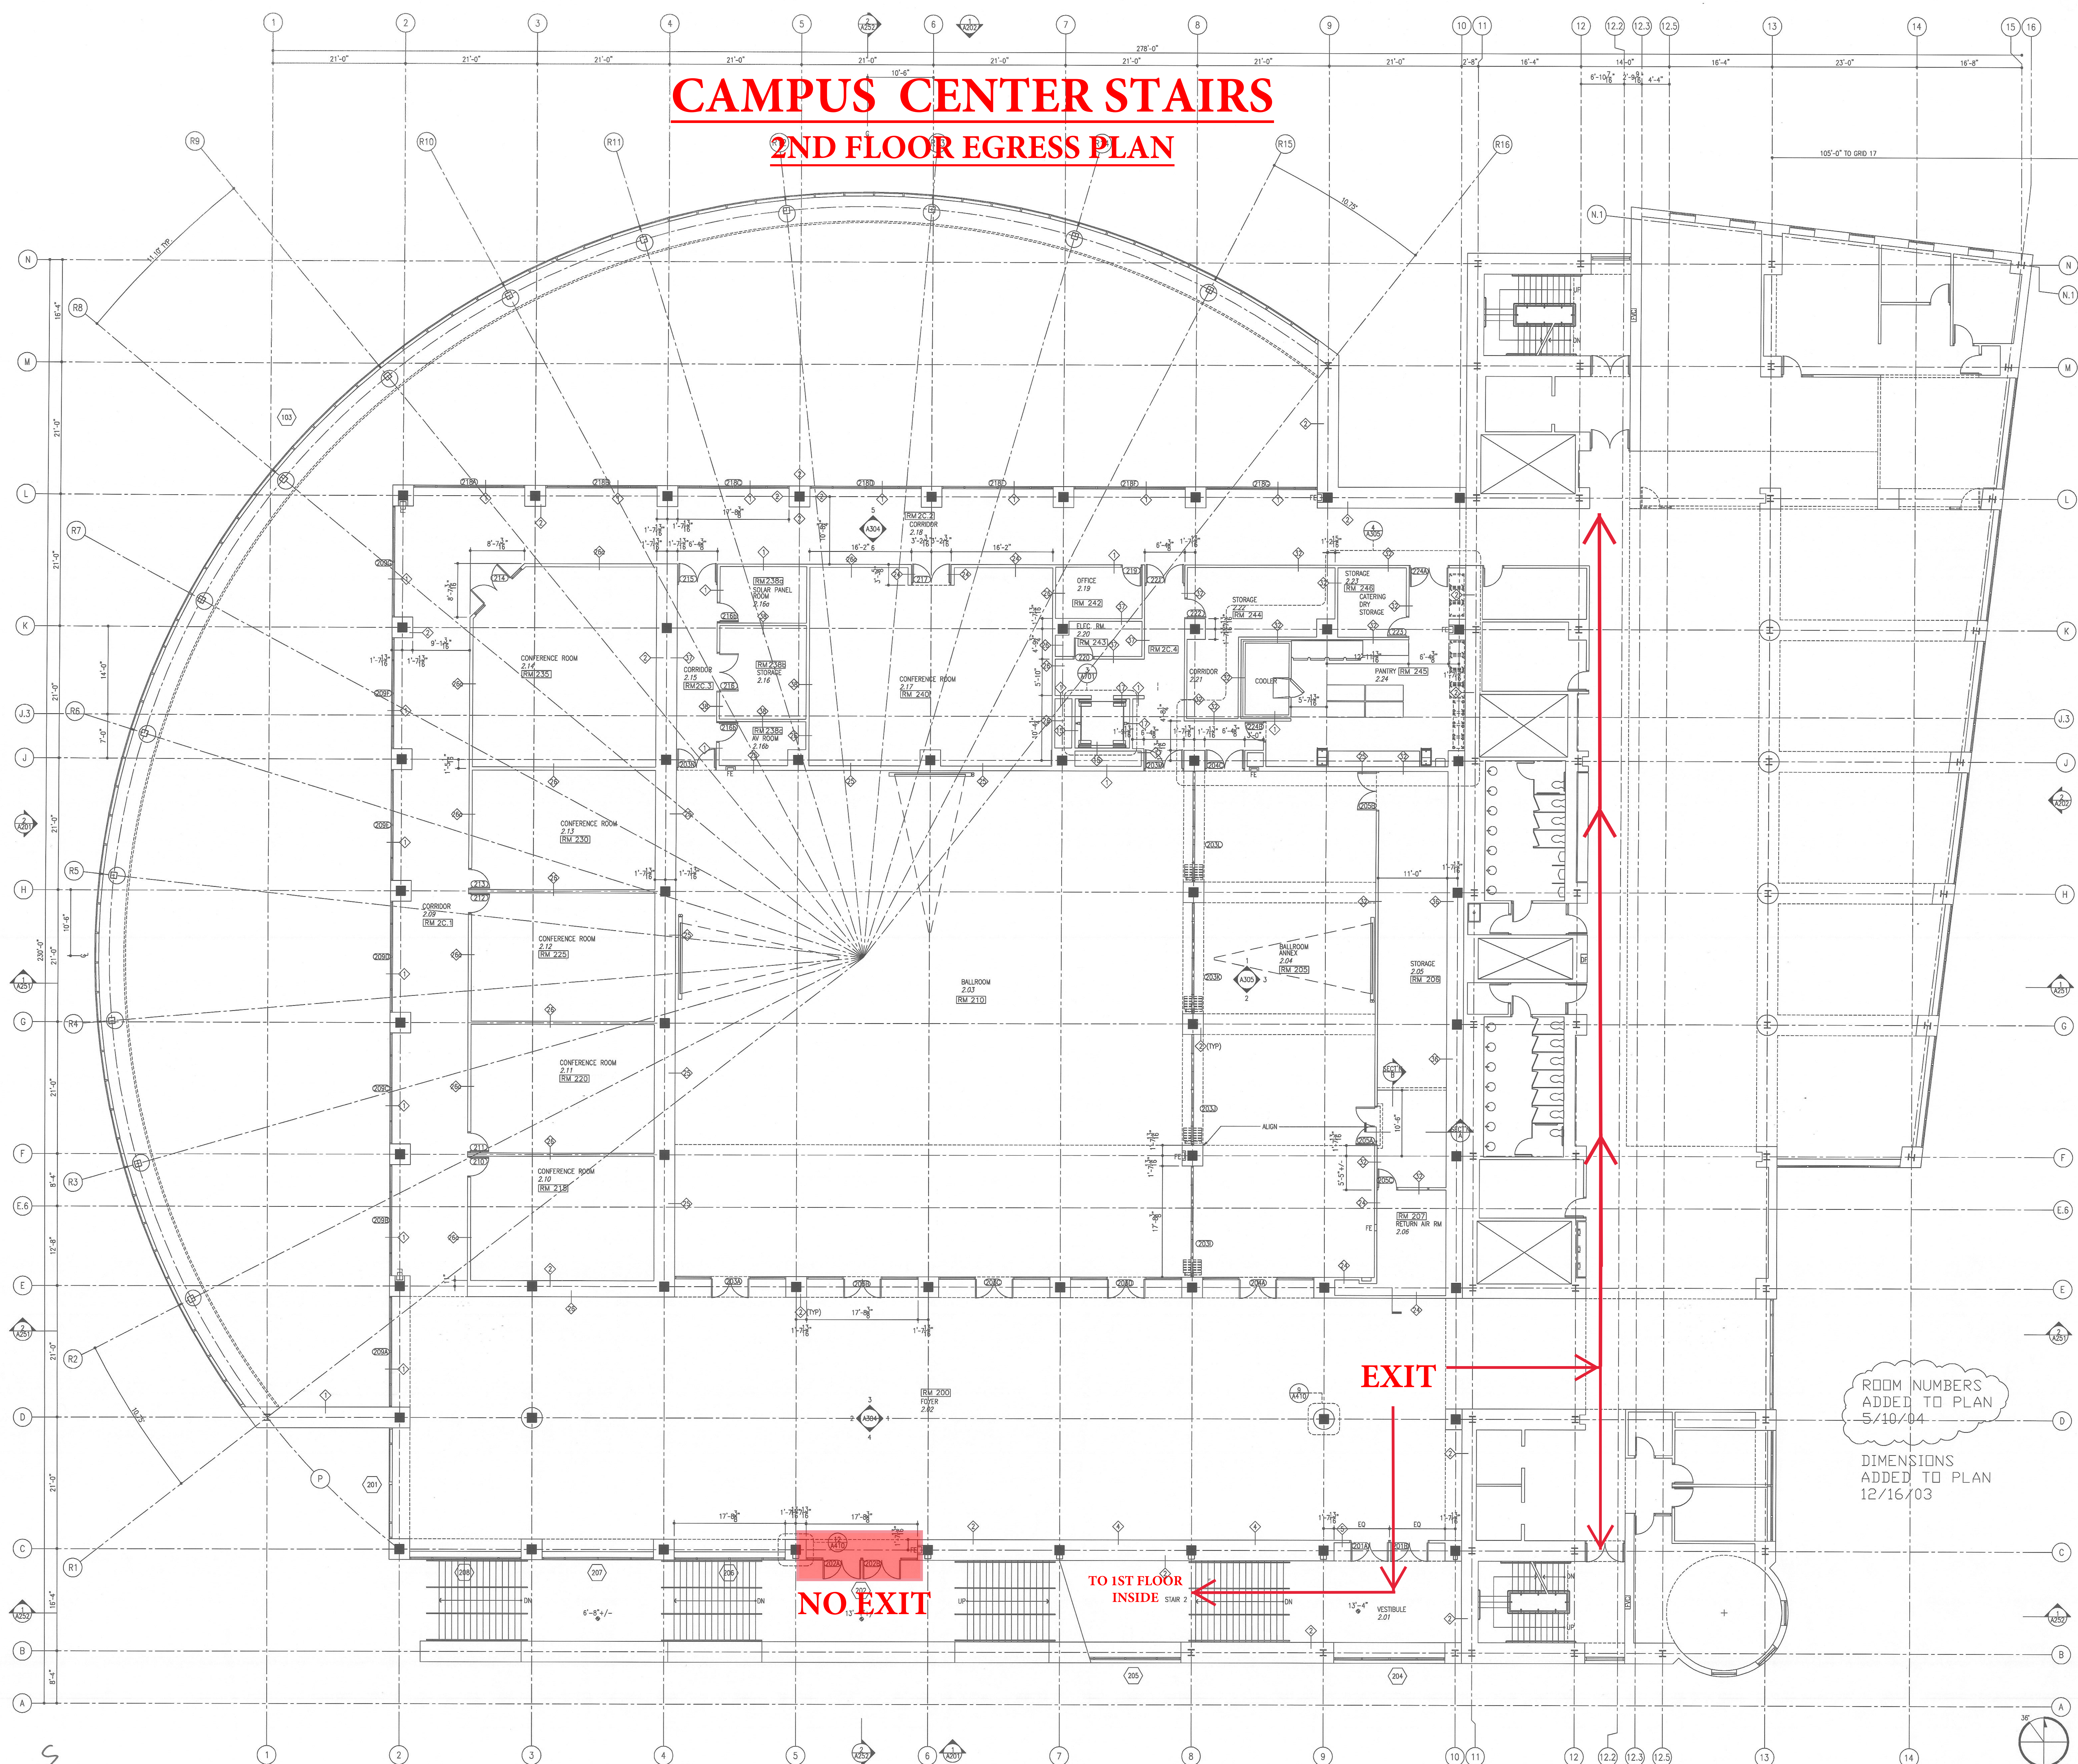

CAMPUS CENTER STAIRS

ROOF EGRESS PLAN

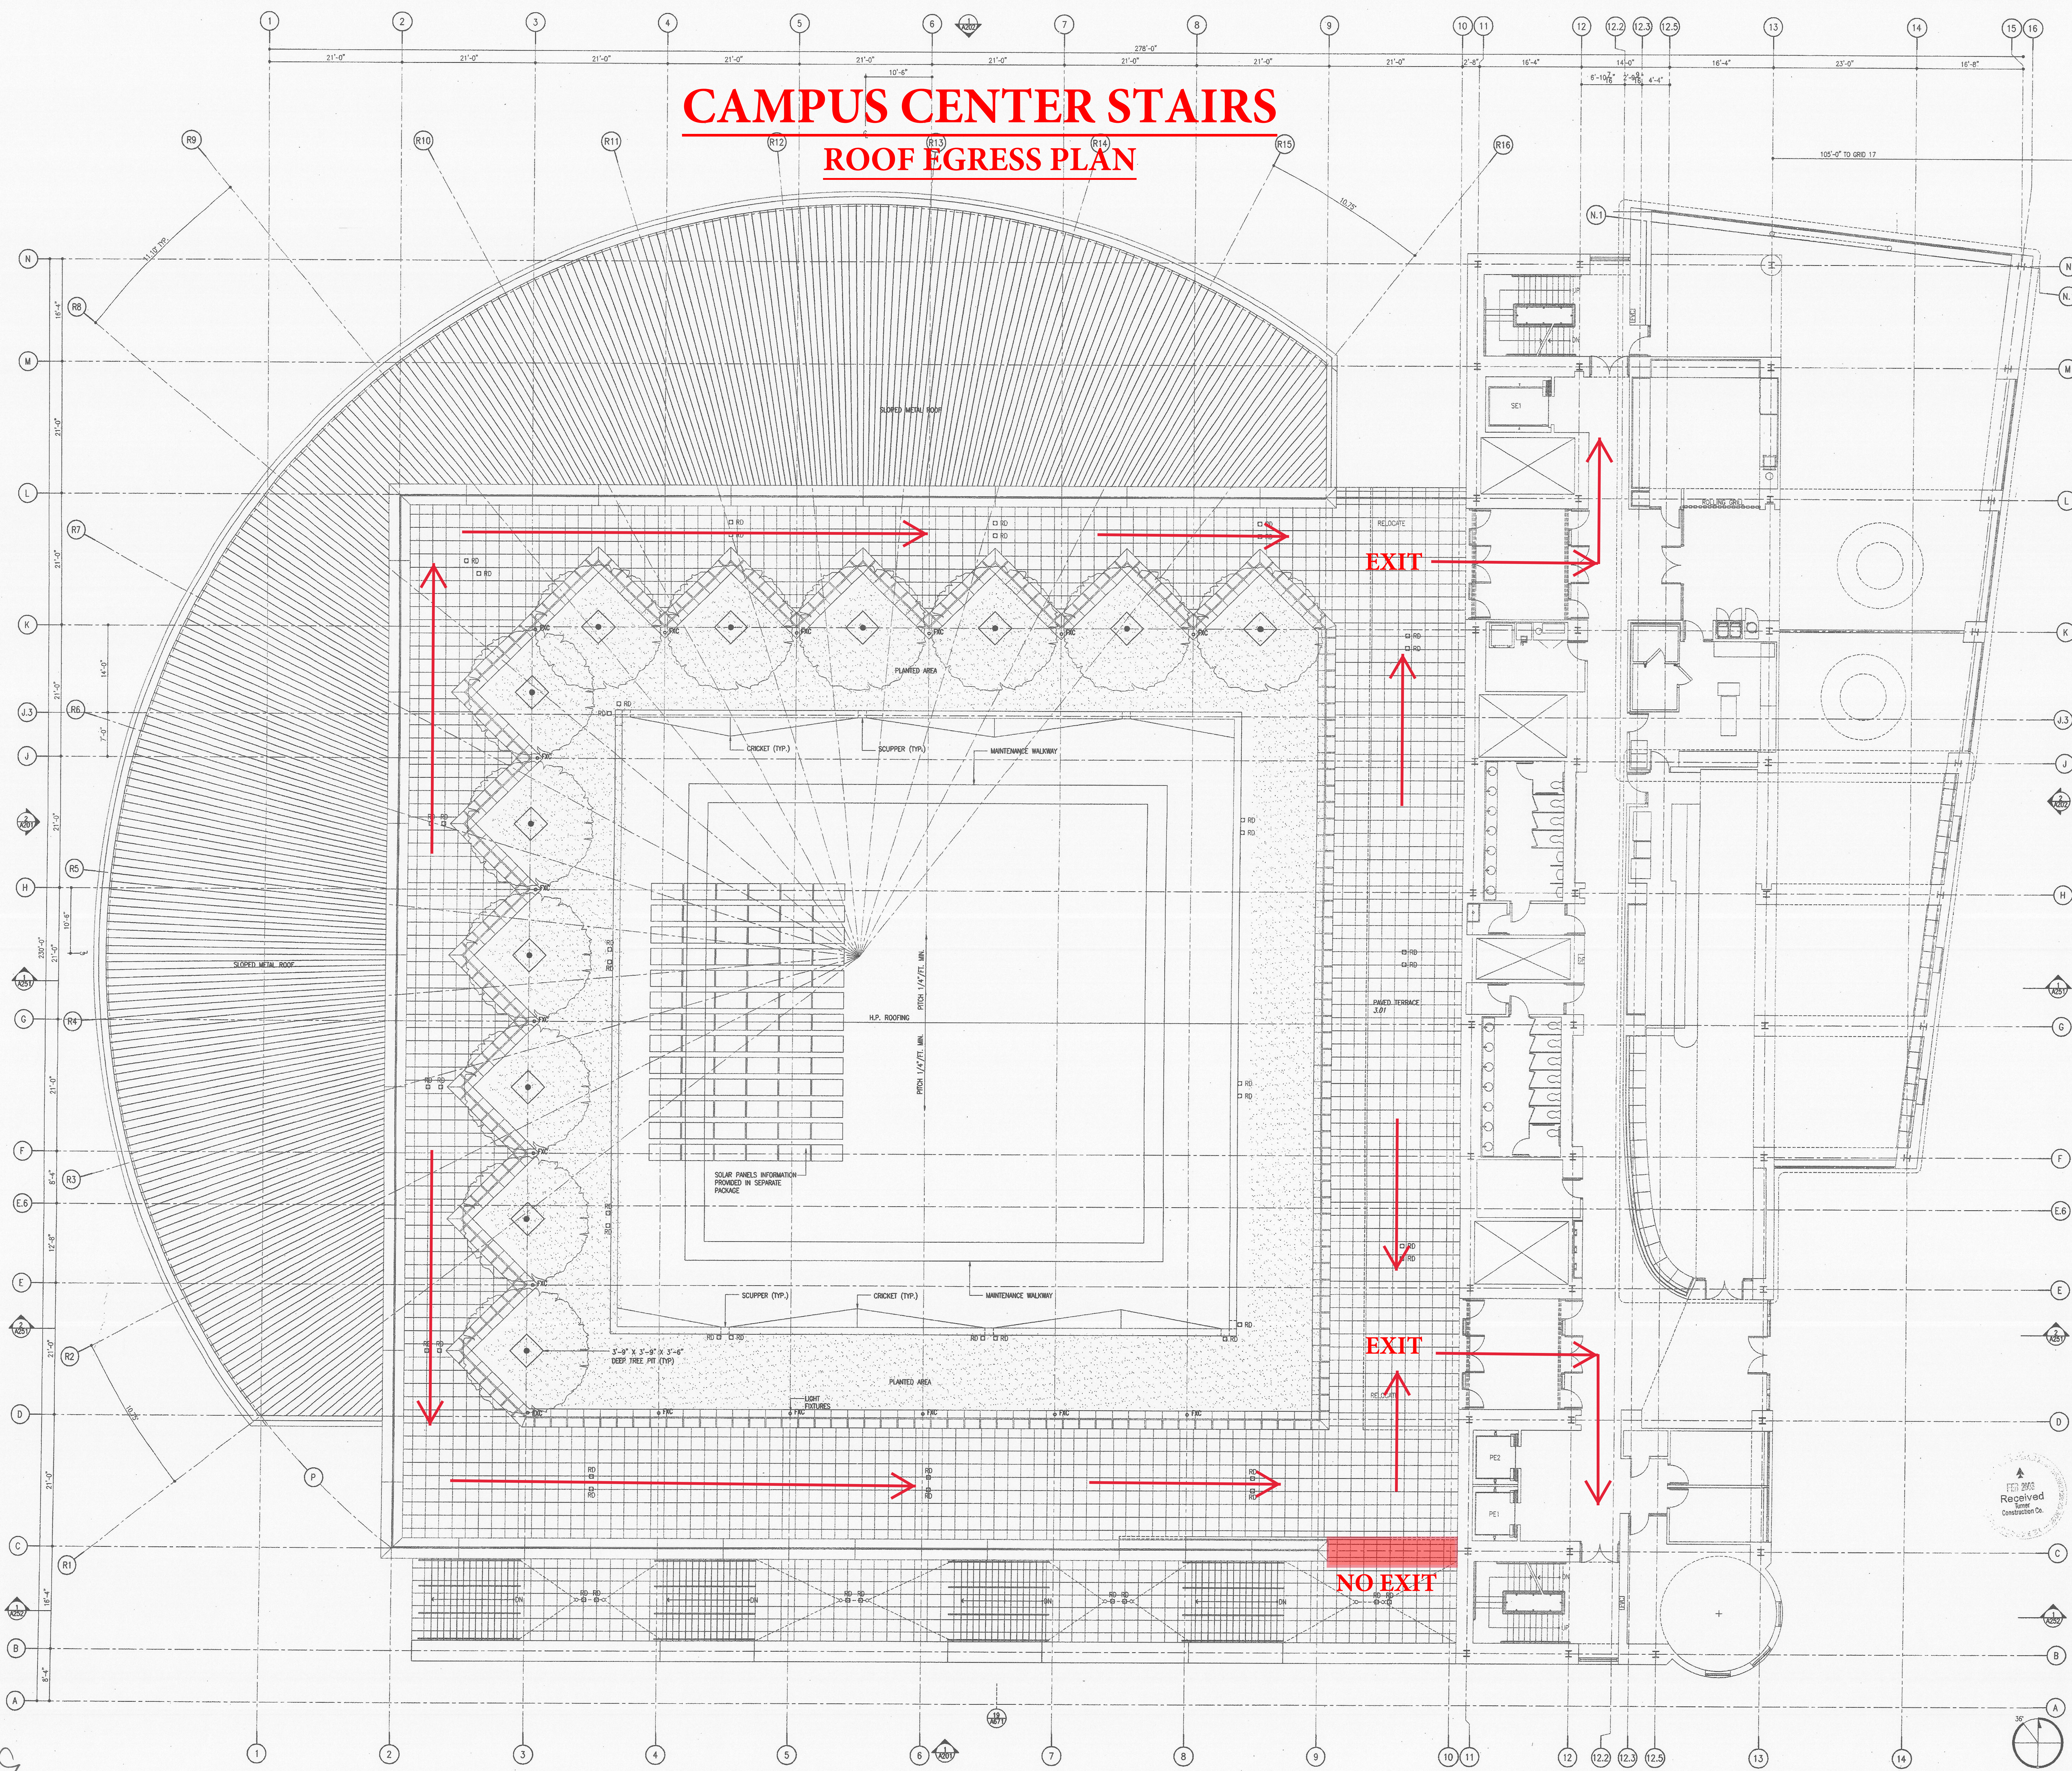

EXIT

EXIT

NO EXIT