


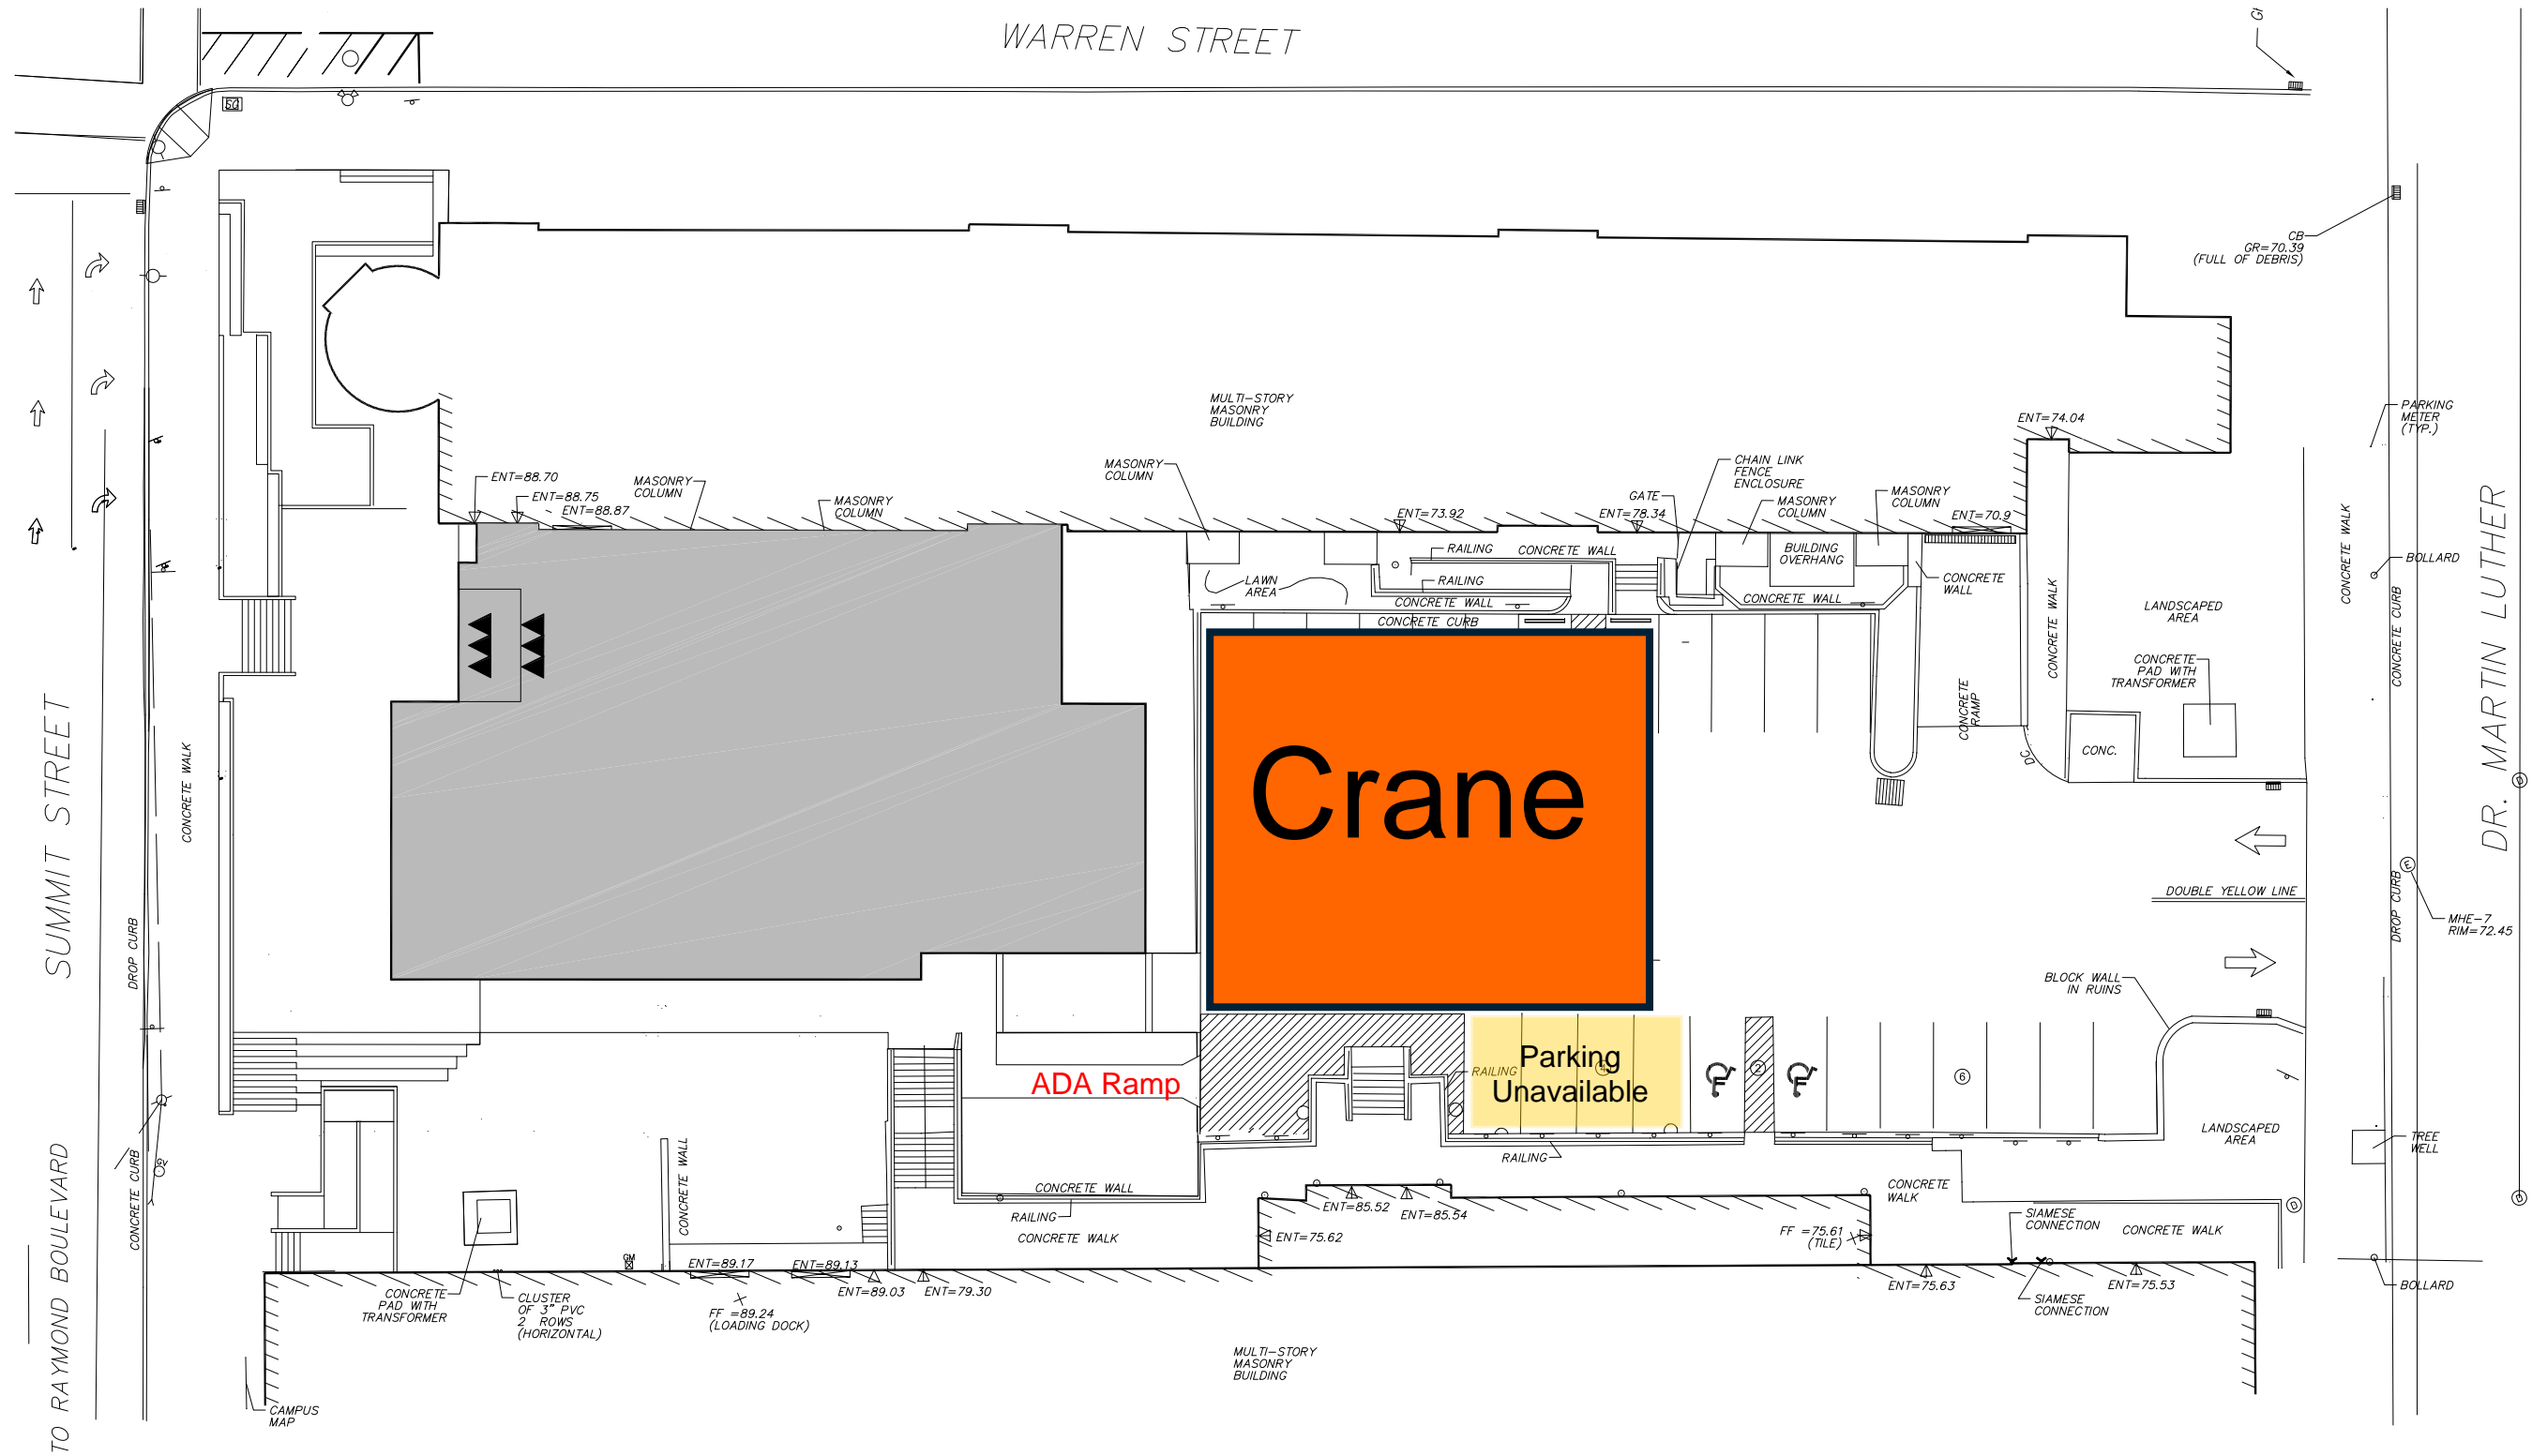

NJIT Cell Therapy - Crane Plan - First Pick



Revised 11/21/19



NJIT Parking Lot 3

Dwg filename: N:\CAD_Files\PARKING LOT 3\NJIT CAMPUS lot 3_2019_10_24.dwg