


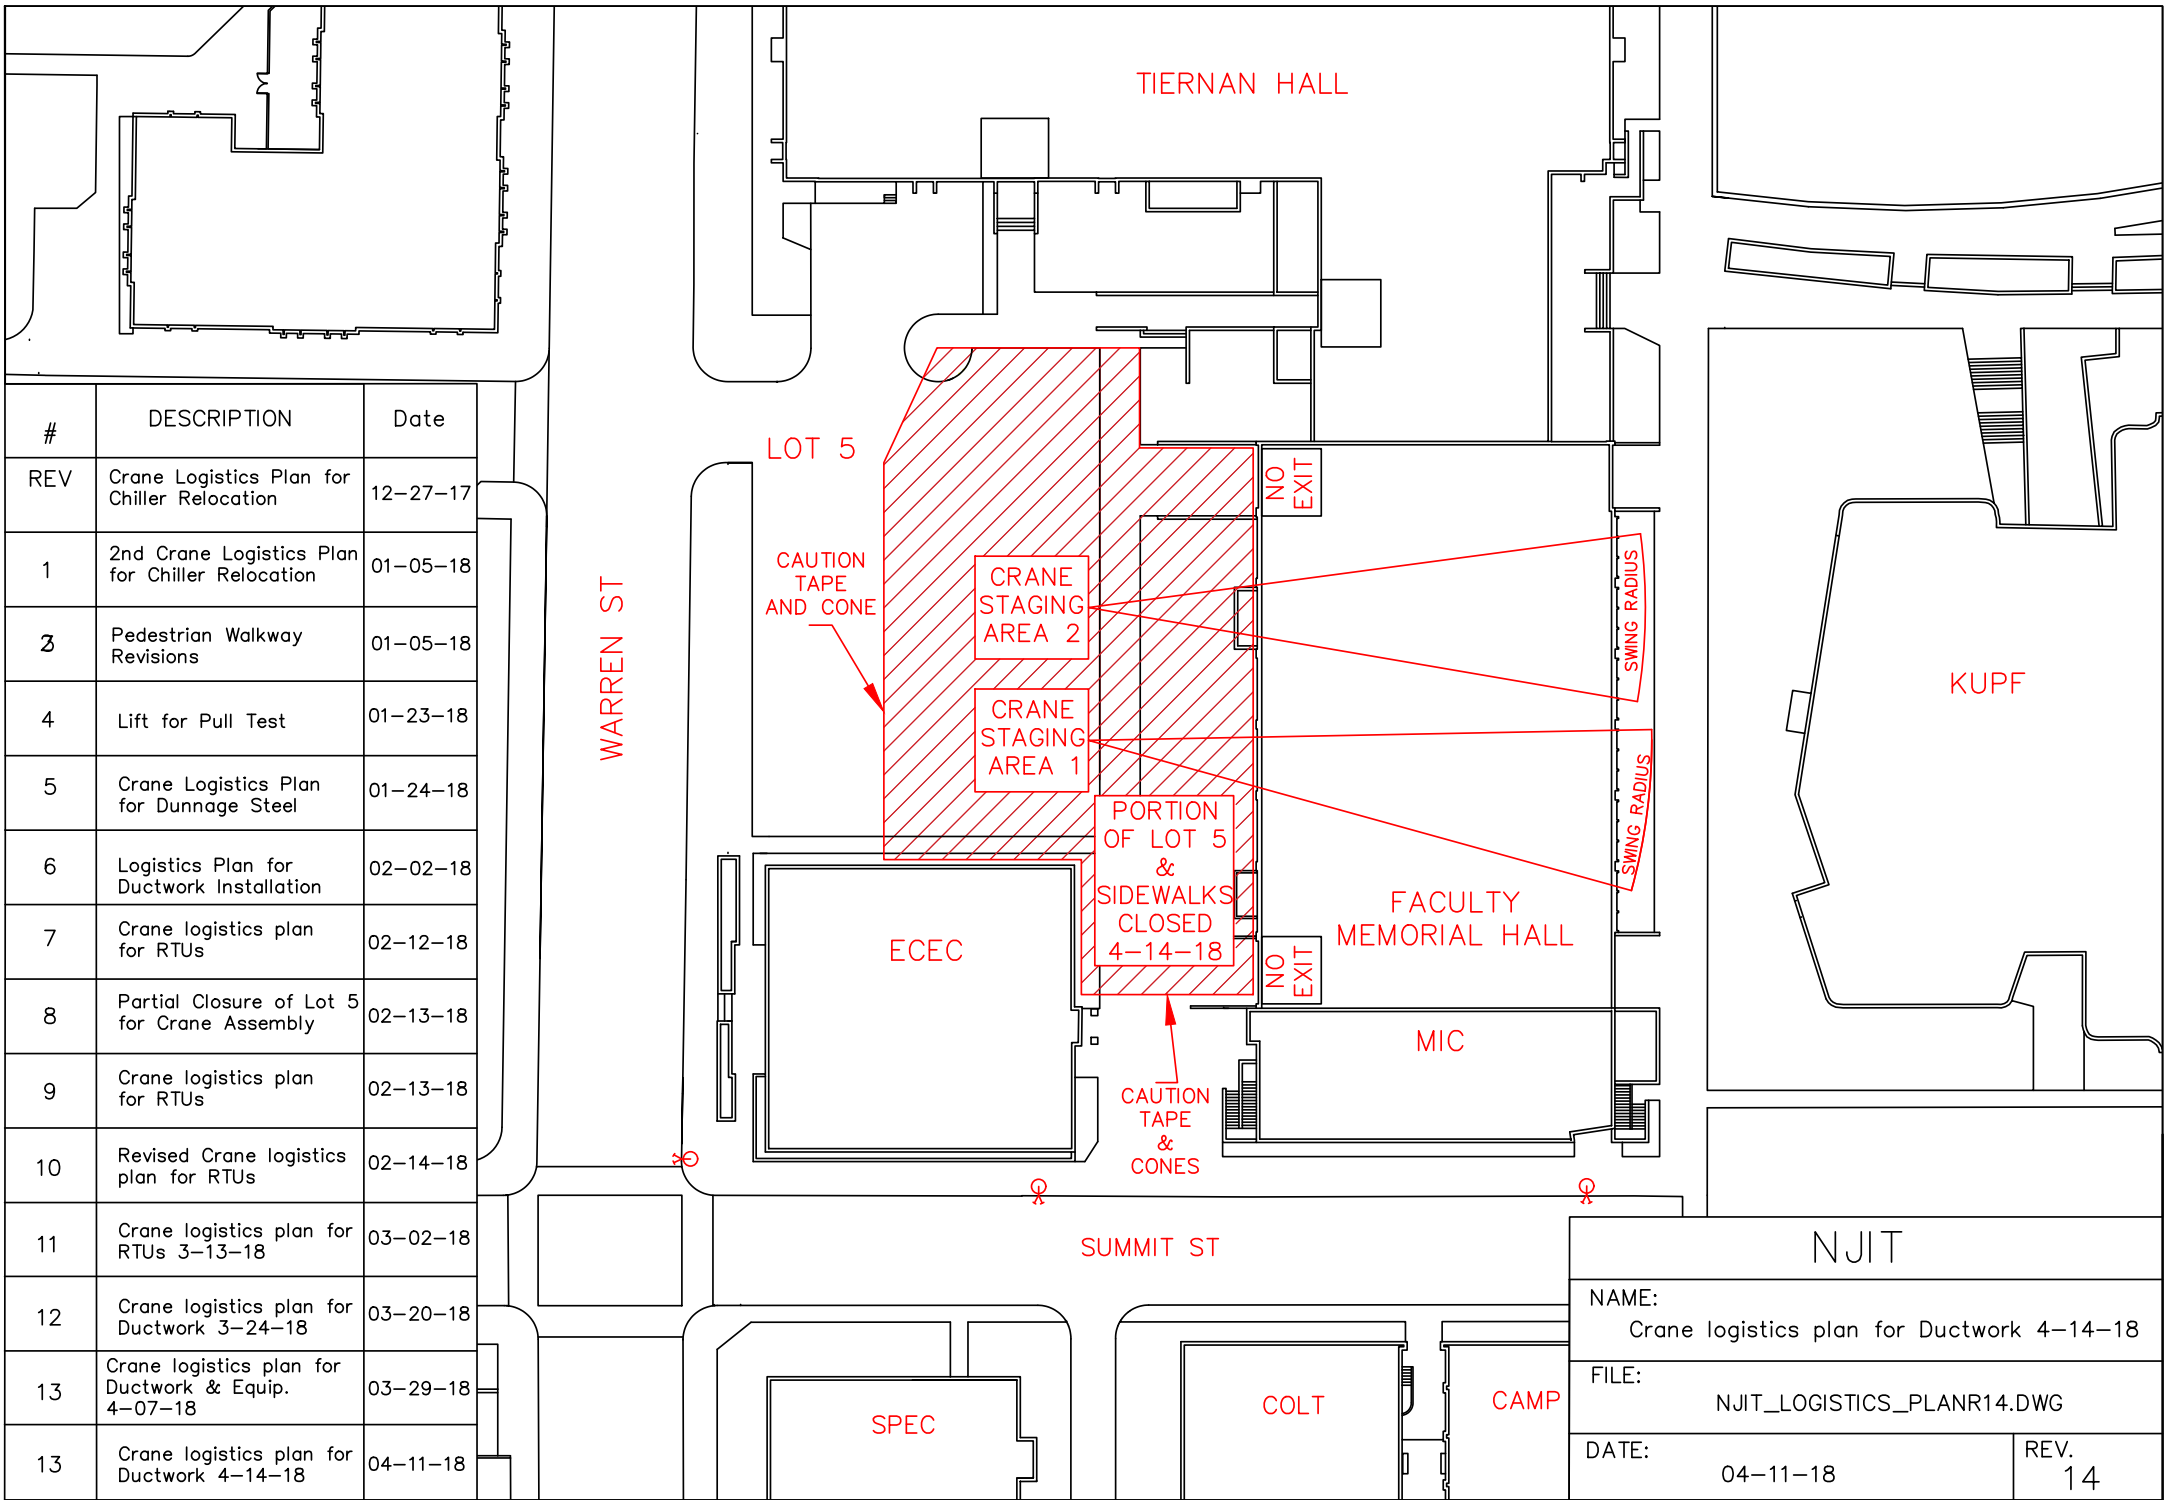

#	DESCRIPTION	Date
REV	Crane Logistics Plan for Chiller Relocation	12-27-17
1	2nd Crane Logistics Plan for Chiller Relocation	01-05-18
2	Pedestrian Walkway Revisions	01-05-18
4	Lift for Pull Test	01-23-18
5	Crane Logistics Plan for Dunnage Steel	01-24-18
6	Logistics Plan for Ductwork Installation	02-02-18
7	Crane logistics plan for RTUs	02-12-18
8	Partial Closure of Lot 5 for Crane Assembly	02-13-18
9	Crane logistics plan for RTUs	02-13-18
10	Revised Crane logistics plan for RTUs	02-14-18
11	Crane logistics plan for RTUs 3-13-18	03-02-18
12	Crane logistics plan for Ductwork 3-24-18	03-20-18
13	Crane logistics plan for Ductwork & Equip. 4-07-18	03-29-18
13	Crane logistics plan for Ductwork 4-14-18	04-11-18

NJIT		
NAME: Crane logistics plan for Ductwork 4-14-18		
FILE: NJIT_LOGISTICS_PLANR14.DWG		
DATE: 04-11-18		REV. 14