


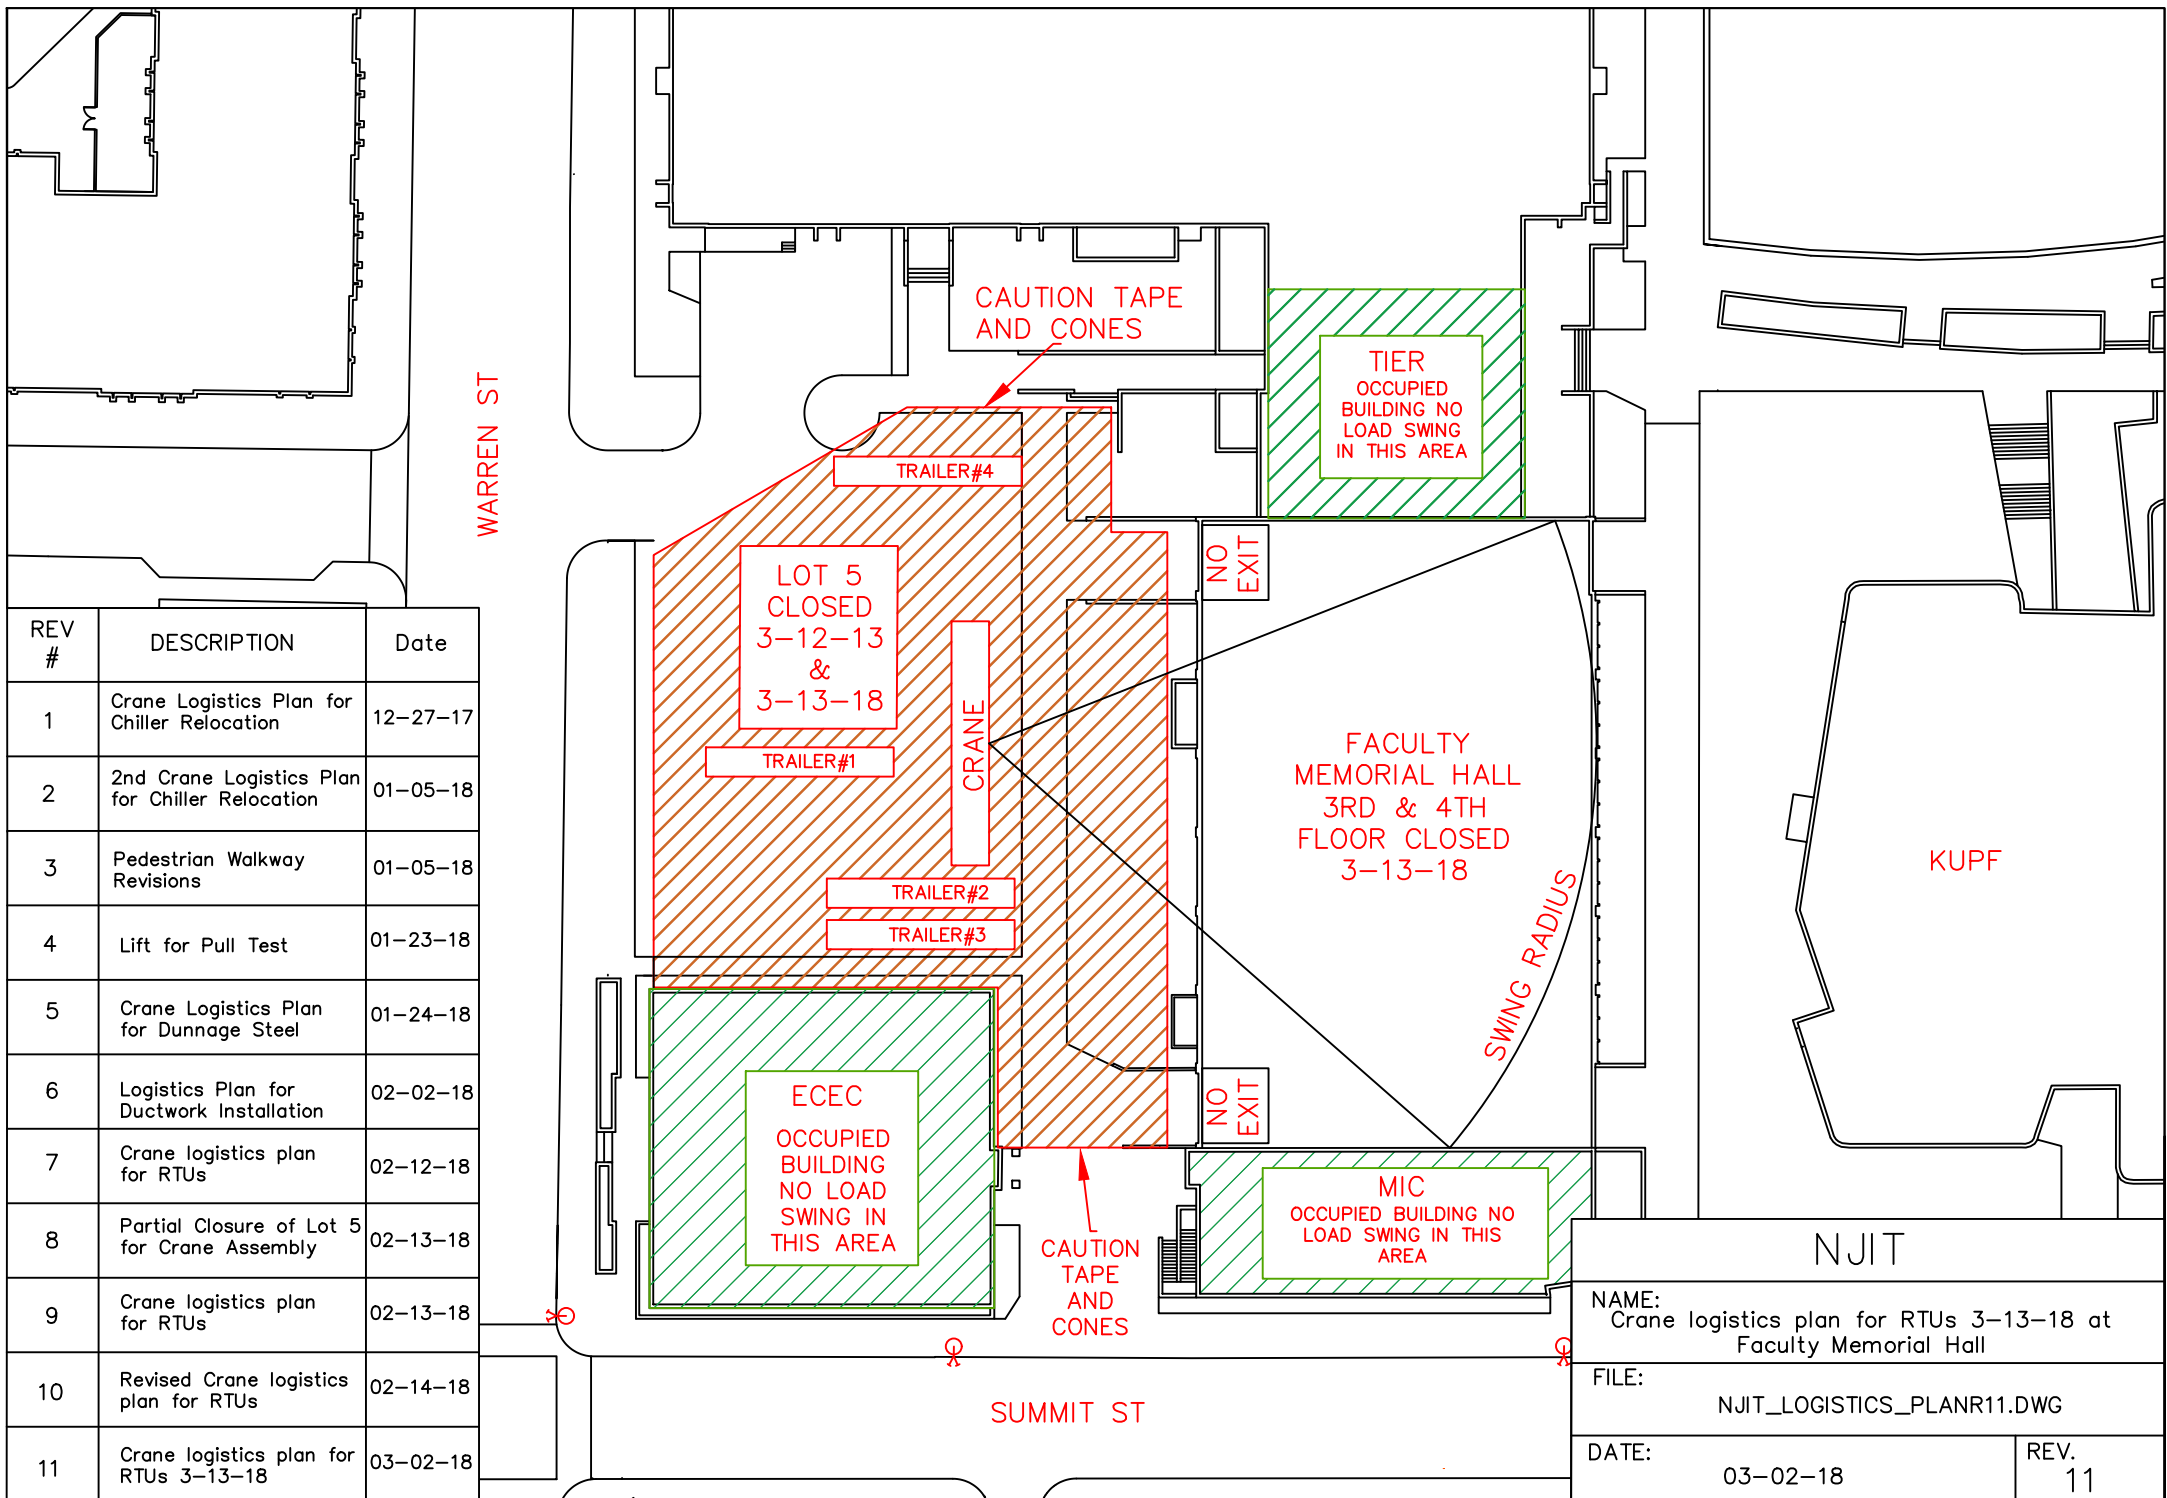

| REV # | DESCRIPTION                                     | Date     |
|-------|-------------------------------------------------|----------|
| 1     | Crane Logistics Plan for Chiller Relocation     | 12-27-17 |
| 2     | 2nd Crane Logistics Plan for Chiller Relocation | 01-05-18 |
| 3     | Pedestrian Walkway Revisions                    | 01-05-18 |
| 4     | Lift for Pull Test                              | 01-23-18 |
| 5     | Crane Logistics Plan for Dunnage Steel          | 01-24-18 |
| 6     | Logistics Plan for Ductwork Installation        | 02-02-18 |
| 7     | Crane logistics plan for RTUs                   | 02-12-18 |
| 8     | Partial Closure of Lot 5 for Crane Assembly     | 02-13-18 |
| 9     | Crane logistics plan for RTUs                   | 02-13-18 |
| 10    | Revised Crane logistics plan for RTUs           | 02-14-18 |
| 11    | Crane logistics plan for RTUs 3-13-18           | 03-02-18 |

| NJIT                                                                 |         |  |
|----------------------------------------------------------------------|---------|--|
| NAME: Crane logistics plan for RTUs 3-13-18 at Faculty Memorial Hall |         |  |
| FILE: NJIT_LOGISTICS_PLANR11.DWG                                     |         |  |
| DATE: 03-02-18                                                       | REV. 11 |  |